


**AREA CALCULATIONS**

**VENTILATED WAREHOUSE:**  
+/- 15,517 S.F.

**OFFICE AREA:**  
+/- 1,391 S.F.

**TOTAL AREA:**  
+/- 16,908 S.F.

LEGEND	
	DENOTES EXISTING DOOR TO REMAIN
	DENOTES NEW DOOR
	DENOTES EXISTING FIRE RATED WALL
	DENOTES EXISTING CONSTRUCTION TO REMAIN
	DENOTES PROPOSED CONSTRUCTION

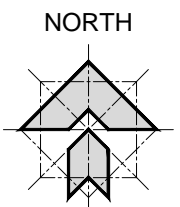

NOTE: ALL DIMENSIONS AND AREAS ARE APPROXIMATE

**STEVEN E. MYOTT**  
ARCHITECT

639 e. ocean ave. suite 403  
boynton beach, florida  
www.semarchitecture.com  
p: 561.734.7034

**SPEC SPACE**  
- INTERIOR IMPROVEMENTS -

BOYNTON COMMERCE CENTER  
2007 CORPORATE DRIVE  
BOYNTON BEACH, FL 33426

ALL DRAWINGS AND WRITTEN MATERIAL APPEARING HEREIN CONSTITUTE ORIGINAL & UNPUBLISHED WORK OF THE ARCHITECT AND MAY NOT BE USED, DUPLICATED OR DISCLOSED IN ANY FORM WITHOUT THE EXPRESSED WRITTEN CONSENT OF THE ARCHITECT


PROJECT NO:	19.028
DRAWN BY:	MB
CHECKED BY:	SM

NO.	DATE	ISSUED FOR:
1	02.20.2019	INITIAL REVIEW
2	02.27.2019	INITIAL REVIEW 2

SCALE: 1/16" = 1'-0"

**OVERALL SPACE PLAN**

**A-1**

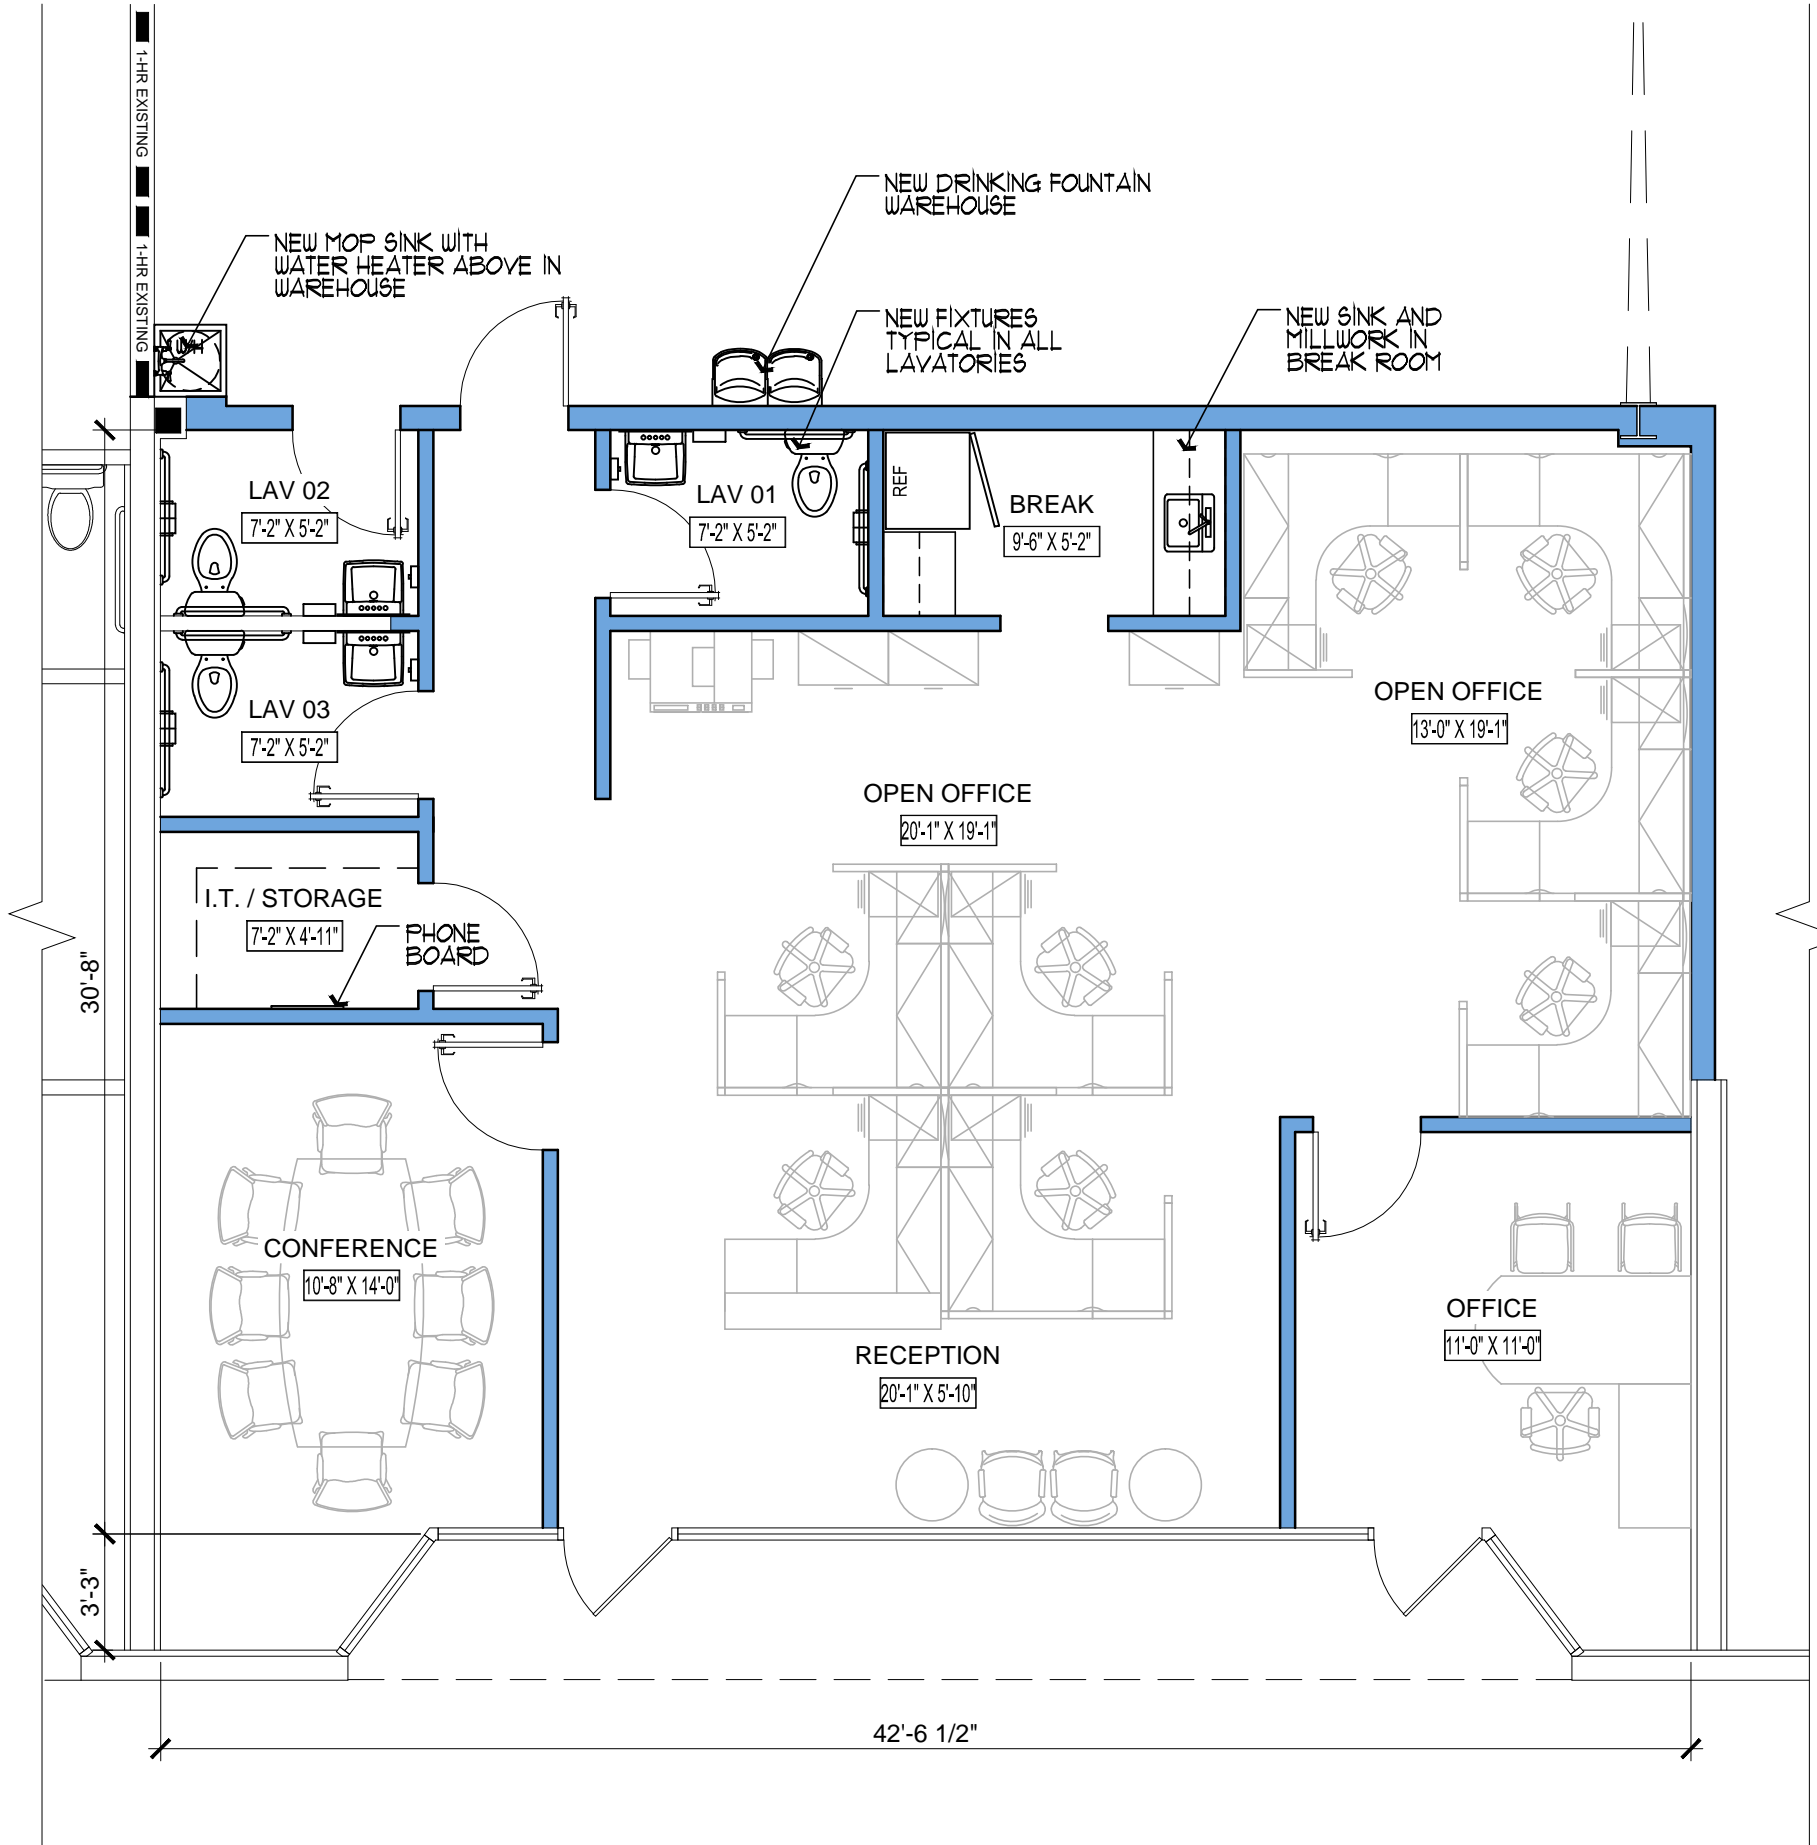

**AREA CALCULATIONS**


**VENTILATED WAREHOUSE:**  
+/- 15,517 S.F.

**OFFICE AREA:**  
+/- 1,391 S.F.

**TOTAL AREA:**  
+/- 16,908 S.F.

**LEGEND**

	DENOTES EXISTING DOOR TO REMAIN		DENOTES EXISTING FIRE RATED WALL
	DENOTES NEW DOOR		DENOTES EXISTING CONSTRUCTION TO REMAIN
			DENOTES PROPOSED CONSTRUCTION

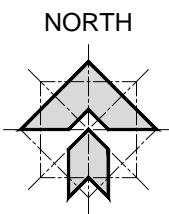

NOTE: ALL DIMENSIONS AND AREAS ARE APPROXIMATE

**STEVEN E. MYOTT**  
ARCHITECT

639 e. ocean ave. suite 403  
boynton beach, florida  
www.semarchitecture.com  
p: 561.734.7034

**SPEC SPACE**  
- INTERIOR IMPROVEMENTS -

BOYNTON COMMERCE CENTER  
2007 CORPORATE DRIVE  
BOYNTON BEACH, FL 33426

ALL DRAWINGS AND WRITTEN MATERIAL APPEARING HEREIN CONSTITUTE ORIGINAL & UNPUBLISHED WORK OF THE ARCHITECT AND MAY NOT BE USED, DUPLICATED OR DISCLOSED IN ANY FORM WITHOUT THE EXPRESSED WRITTEN CONSENT OF THE ARCHITECT

PROJECT NO: 19.028  
DRAWN BY: MB  
CHECKED BY: SM

NO.	DATE	ISSUED FOR:
1	02.20.2019	INITIAL REVIEW
2	02.27.2019	INITIAL REVIEW 2

SCALE: 3/16" = 1'-0"

**OFFICE SPACE PLAN**

**A-2**