


AREA CALCULATIONS

VENTILATED WAREHOUSE:
+/- 15,517 S.F.

OFFICE AREA:
+/- 1,391 S.F.

TOTAL AREA:
+/- 16,908 S.F.

LEGEND			
	DENOTES EXISTING DOOR TO REMAIN		DENOTES EXISTING FIRE RATED WALL
	DENOTES NEW DOOR		DENOTES EXISTING CONSTRUCTION TO REMAIN
			DENOTES PROPOSED CONSTRUCTION

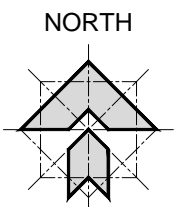

NOTE: ALL DIMENSIONS AND AREAS ARE APPROXIMATE

STEVEN E. MYOTT
ARCHITECT

639 e. ocean ave. suite 403
boynton beach, florida
www.semarchitecture.com
p: 561.734.7034

SPEC SPACE
- INTERIOR IMPROVEMENTS -

BOYNTON COMMERCE CENTER
2007 CORPORATE DRIVE
BOYNTON BEACH, FL 33426

ALL DRAWINGS AND WRITTEN MATERIAL APPEARING HEREIN CONSTITUTE ORIGINAL & UNPUBLISHED WORK OF THE ARCHITECT AND MAY NOT BE USED, DUPLICATED OR DISCLOSED IN ANY FORM WITHOUT THE EXPRESSED WRITTEN CONSENT OF THE ARCHITECT


PROJECT NO:	19.028
DRAWN BY:	MB
CHECKED BY:	SM

NO.	DATE	ISSUED FOR:
1	02.20.2019	INITIAL REVIEW
2	02.27.2019	INITIAL REVIEW 2

SCALE: 1/16" = 1'-0"

**OVERALL
SPACE
PLAN**

A-1

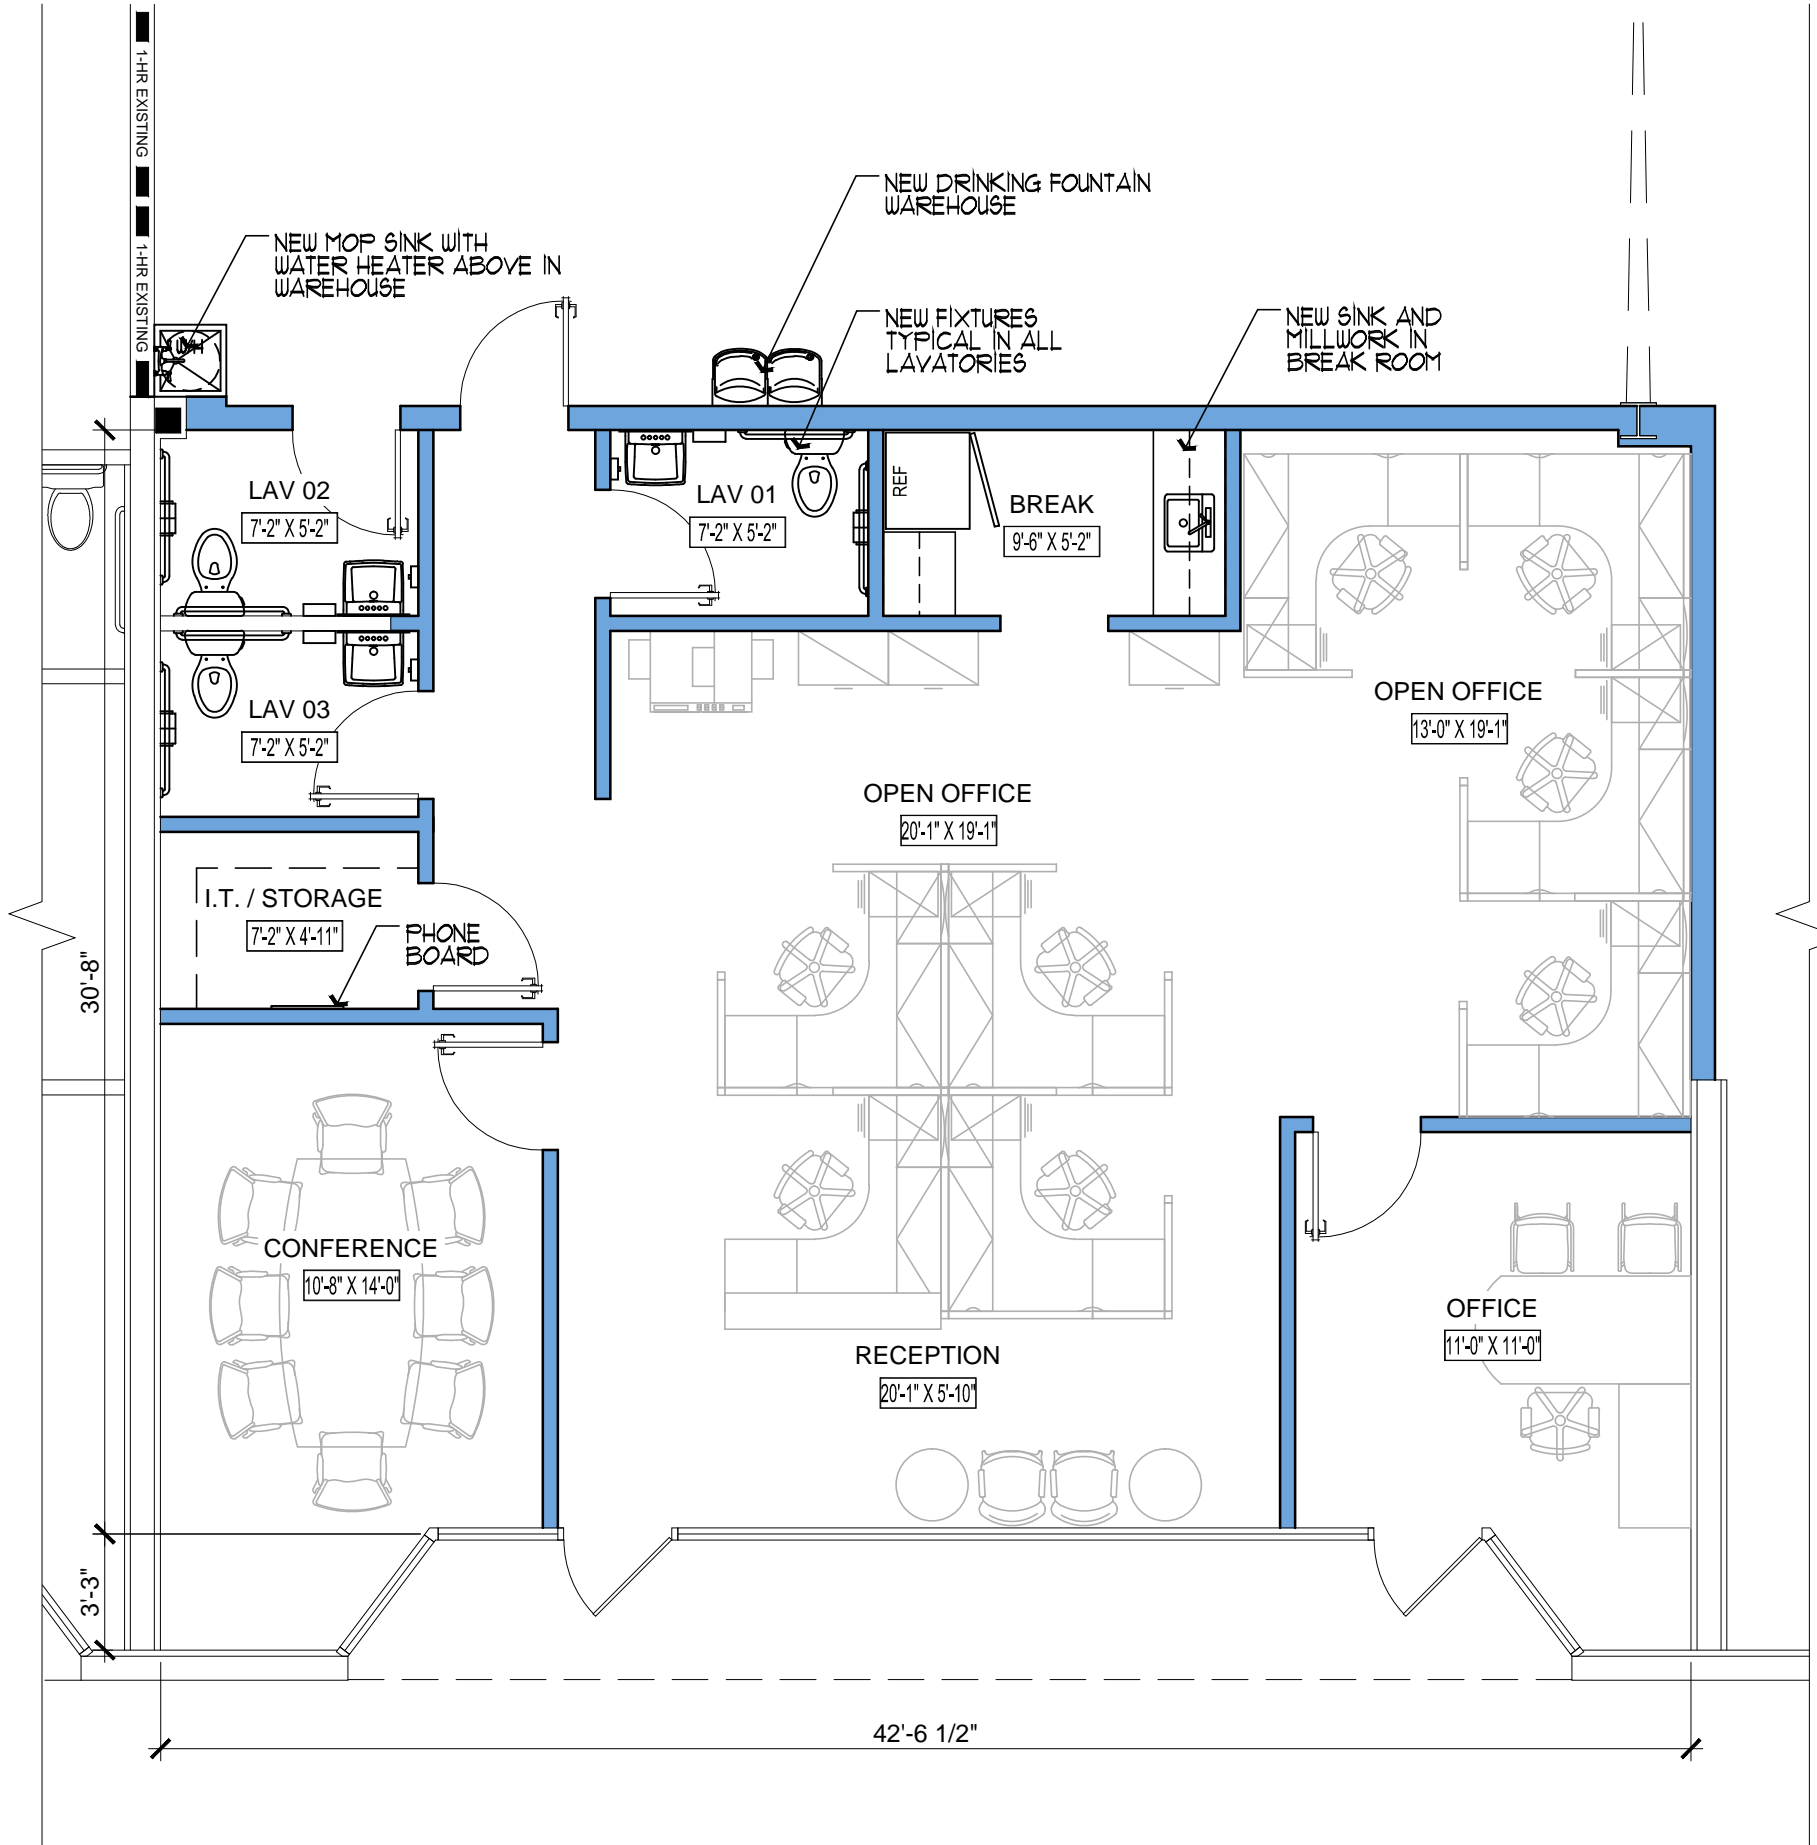


AREA CALCULATIONS

VENTILATED WAREHOUSE:
+/- 15,517 S.F.

OFFICE AREA:
+/- 1,391 S.F.

TOTAL AREA:
+/- 16,908 S.F.

LEGEND	
	DENOTES EXISTING DOOR TO REMAIN
	DENOTES NEW DOOR
	DENOTES EXISTING FIRE RATED WALL
	DENOTES EXISTING CONSTRUCTION TO REMAIN
	DENOTES PROPOSED CONSTRUCTION

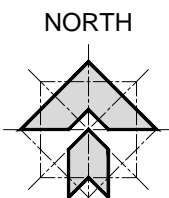

NOTE: ALL DIMENSIONS AND AREAS ARE APPROXIMATE

STEVEN E. MYOTT
ARCHITECT

639 e. ocean ave. suite 403
boynton beach, florida
www.semarchitecture.com
p: 561.734.7034

SPEC SPACE
- INTERIOR IMPROVEMENTS -

BOYNTON COMMERCE CENTER
2007 CORPORATE DRIVE
BOYNTON BEACH, FL 33426

ALL DRAWINGS AND WRITTEN MATERIAL APPEARING HEREIN CONSTITUTE ORIGINAL & UNPUBLISHED WORK OF THE ARCHITECT AND MAY NOT BE USED, DUPLICATED OR DISCLOSED IN ANY FORM WITHOUT THE EXPRESSED WRITTEN CONSENT OF THE ARCHITECT

PROJECT NO:	19.028
DRAWN BY:	MB
CHECKED BY:	SM

NO.	DATE	ISSUED FOR:
1	02.20.2019	INITIAL REVIEW
2	02.27.2019	INITIAL REVIEW 2

SCALE: 3/16" = 1'-0"

OFFICE SPACE PLAN

A-2